



LEGEND

	Major Contours - 1m Intervals		Benchmark
	Minor Contours - 25cm Intervals		Inspection Chamber
	Fence		Concrete Cover
	Gates		Football Post
	Concrete Bollards		Old Cricket Square Location (Indicative)
	Tarmac Footpath		Tree
	Concrete Footpath		Tree Canopy
	Culverted Waterway		Building
	Sign Post		Concrete Pad
	Bin		Bench

	Benchmark
	Inspection Chamber
	Concrete Cover
	Football Post
	Old Cricket Square Location (Indicative)
	Tree
	Tree Canopy
	Building
	Concrete Pad
	Bench


IOG
 INSTITUTE OF GROUNDSMANSHIP
 Institute of Groundsmanship
 28 Stratford Office
 Village Walker Avenue
 Wolverton Mill
 East Milton Keynes
 MK12 5TW
 Tel: 01908 312511

Revisions				
Rev	Date	Description	Drawn By	Checked By
1				

Notes :

Drawing Title Proposed Layout Option 1		
Project : Goodmayes Park		
Client : Vision Redbridge Culture & Leisure		
Consultant : Alex Vickers		
Date: 31/01/2017	Drawing Status : Design	
Scale : 1:1000	Paper Size : A1	
Drawn by : PC	Checked by : MP	Approved by : AV
Drawing Number IOG-LBR-GPE-LAYOUT 1		Revision 0

Data copyright © IOG Ltd 2017

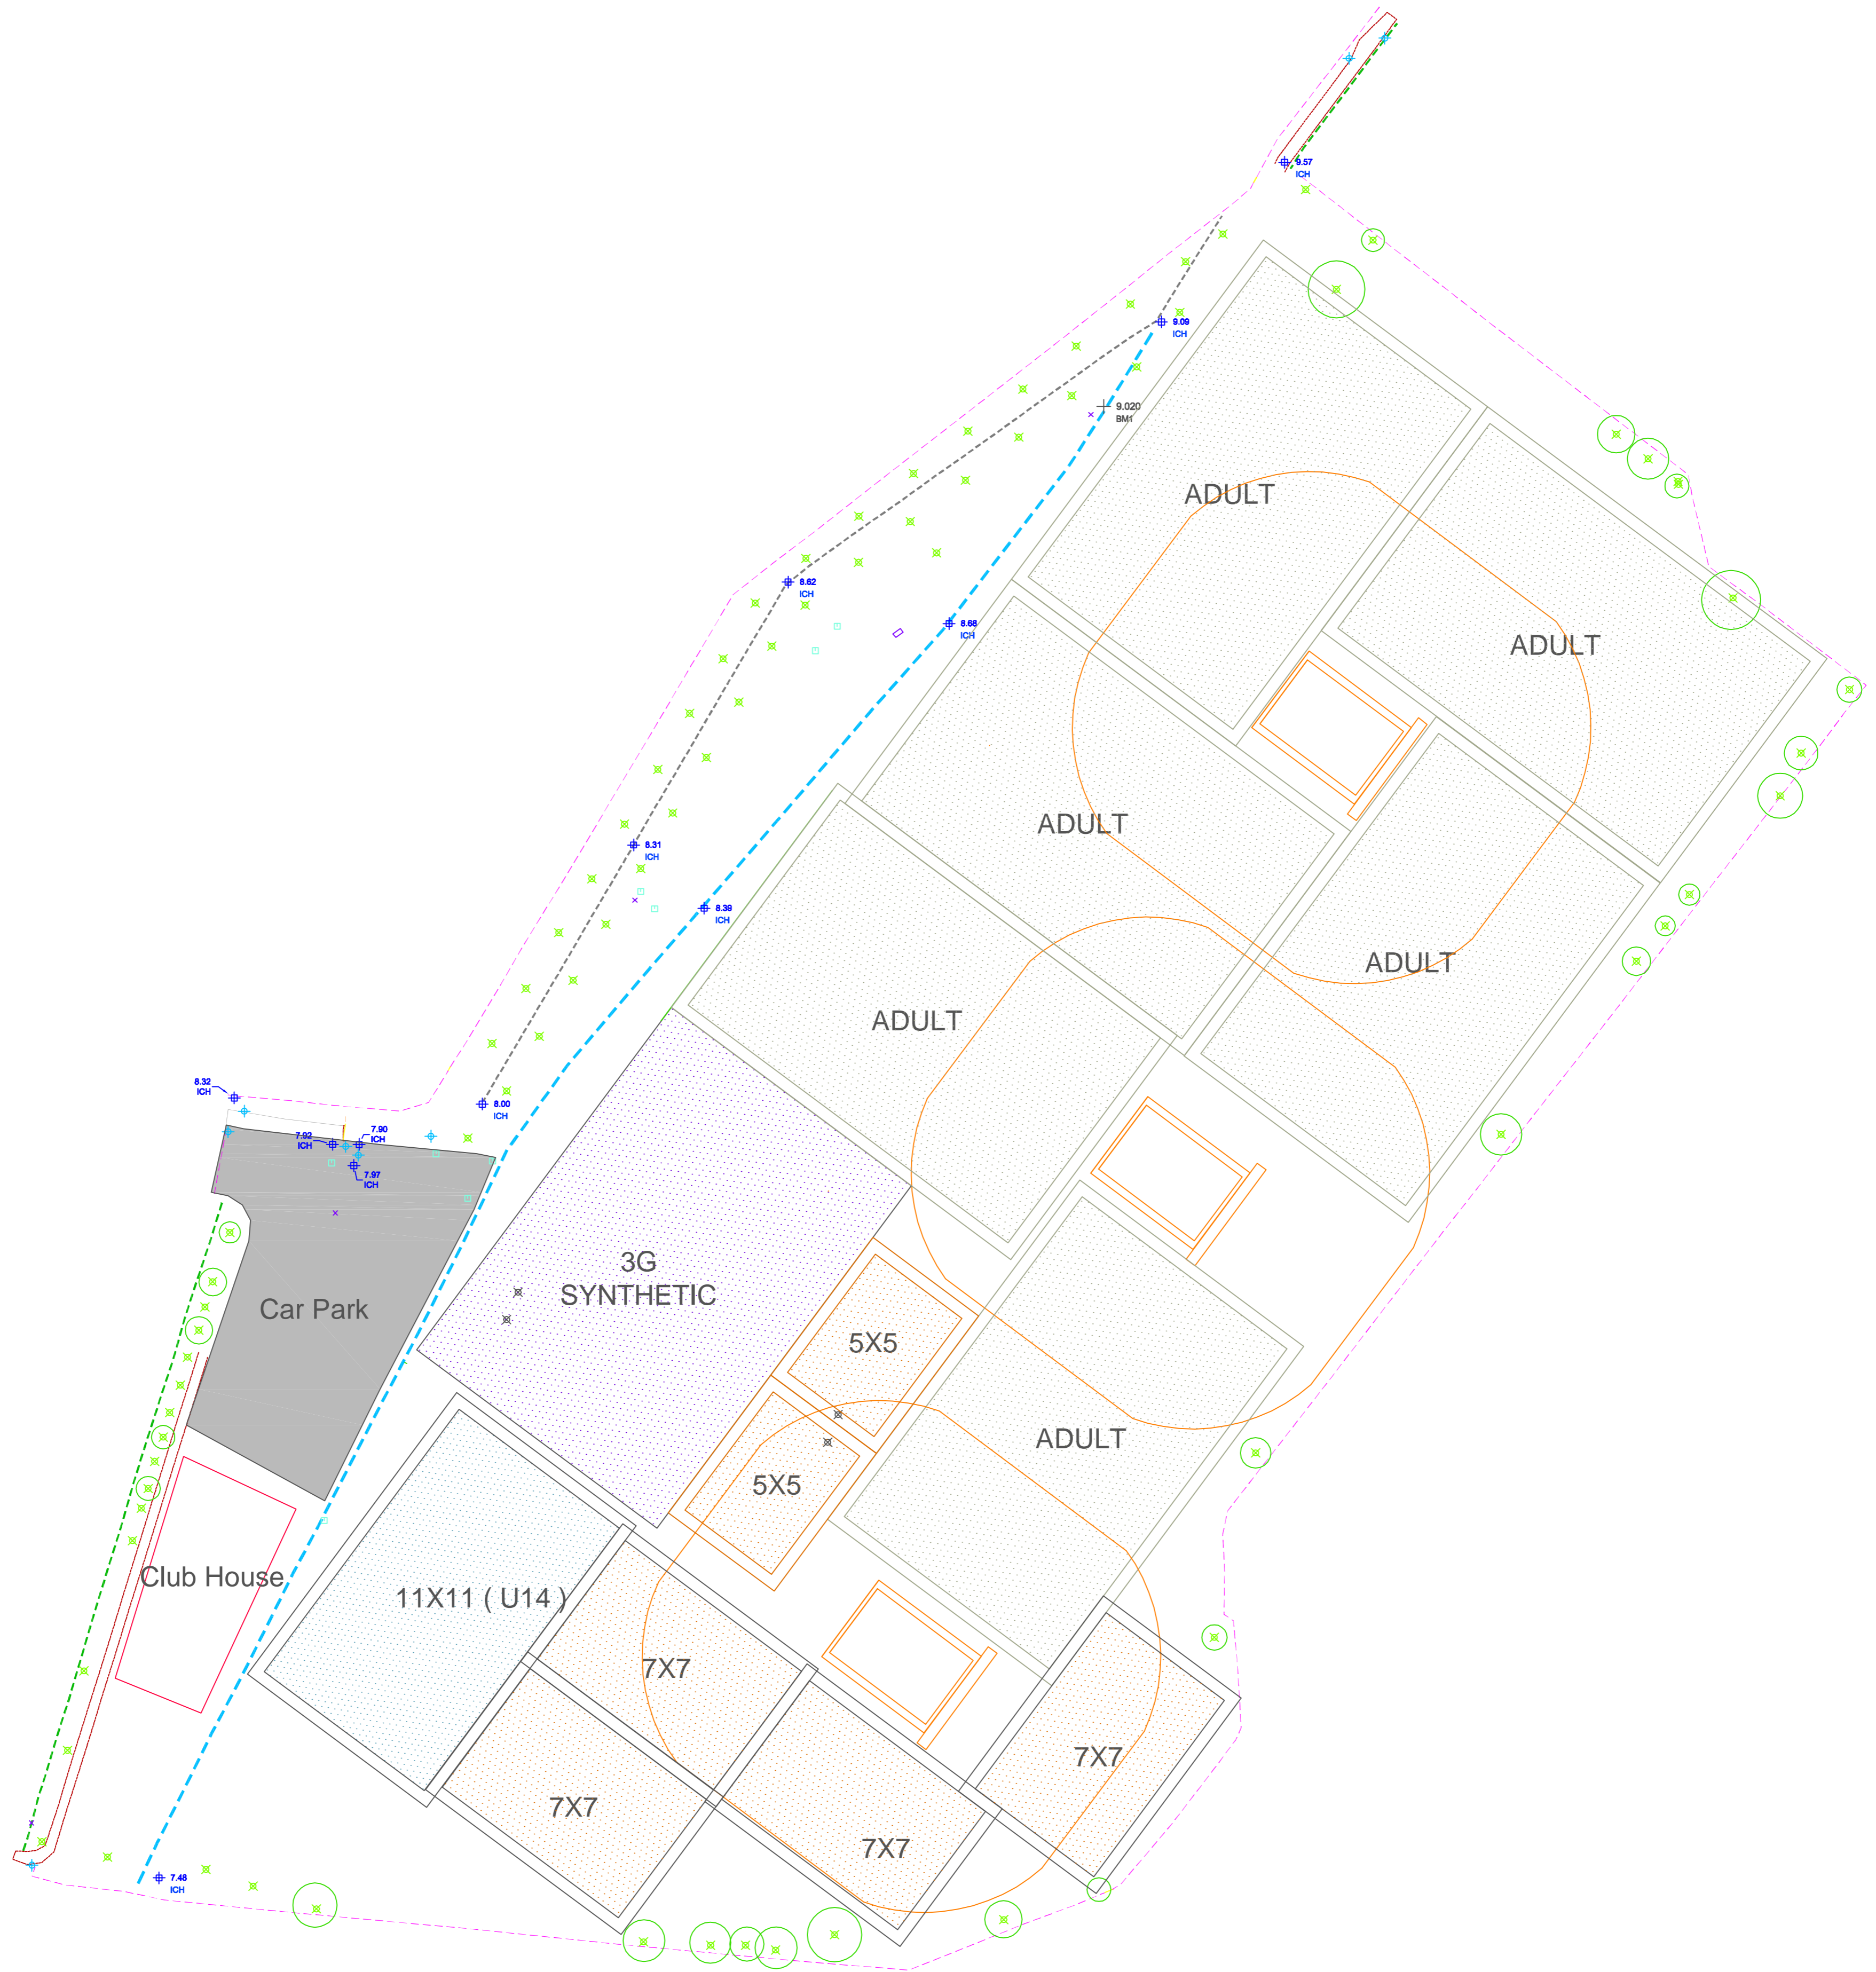


- LEGEND**
- Major Contours - 1m Intervals
 - Minor Contours - 25cm Intervals
 - Fence
 - Gates
 - Concrete Bollards
 - Tarmac Footpath
 - Concrete Footpath
 - Culverted Waterway
 - Sign Post
 - Bin

- Benchmark
- Inspection Chamber
- Concrete Cover
- Football Post
- Old Cricket Square Location (Indicative)
- Tree
- Tree Canopy
- Building
- Concrete Pad
- Bench

IOG
 INSTITUTE OF GROUNDSMANSHIP
 Institute of Groundsmanship
 28 Stratford Office
 Village Walker Avenue
 Wolverton Mill
 East Milton Keynes
 MK12 5TW
 Tel: 01908 312511

Revisions				
Rev	Date	Description	Drawn By	Checked By
1				

Notes :

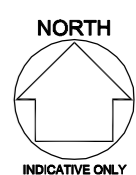Drawing Title Proposed Layout Option 2		 INDICATIVE ONLY
Project : Goodmayes Park		
Client : Vision Redbridge Culture & Leisure		
Consultant : Alex Vickers		
Date: 31/01/2017	Drawing Status : Design	
Scale : 1:1000	Paper Size : A1	
Drawn by : PC	Checked by : MP	Approved by : AV
Drawing Number		Revision
IOG-LBR-GPE-LAYOUT 2		0

Data copyright © IOG Ltd 2017