


Reproduced from O.S. mapping by permission of the Ordnance Survey @ on behalf of the Controller of HMSO. © Crown copyright. All rights reserved. Licence number: AL100018890.

Z:\VACAD\TERRIER PLANS\NEW TERRIER PLANS (W.I.P)\SOUTH EAST\D45 - Dagenham\1 - Current Landholding Summary Plans\D45_20150519_CurrentLandholdingSummaryPlan_Dagenham.dwg

Land ownership summary plan - legend

- Freehold surface & minerals
- Freehold surface
- Freehold minerals
- Leasehold surface & minerals
- Leasehold surface
- Leasehold minerals
- Hatched in appropriate colours as above
- Shaded in appropriate colours as above
- Land sold/transferred or lease expired
- Options (for Hanson to purchase/lease)
- Right of access
- 3rd party wayleaves
- Right to work minerals retained

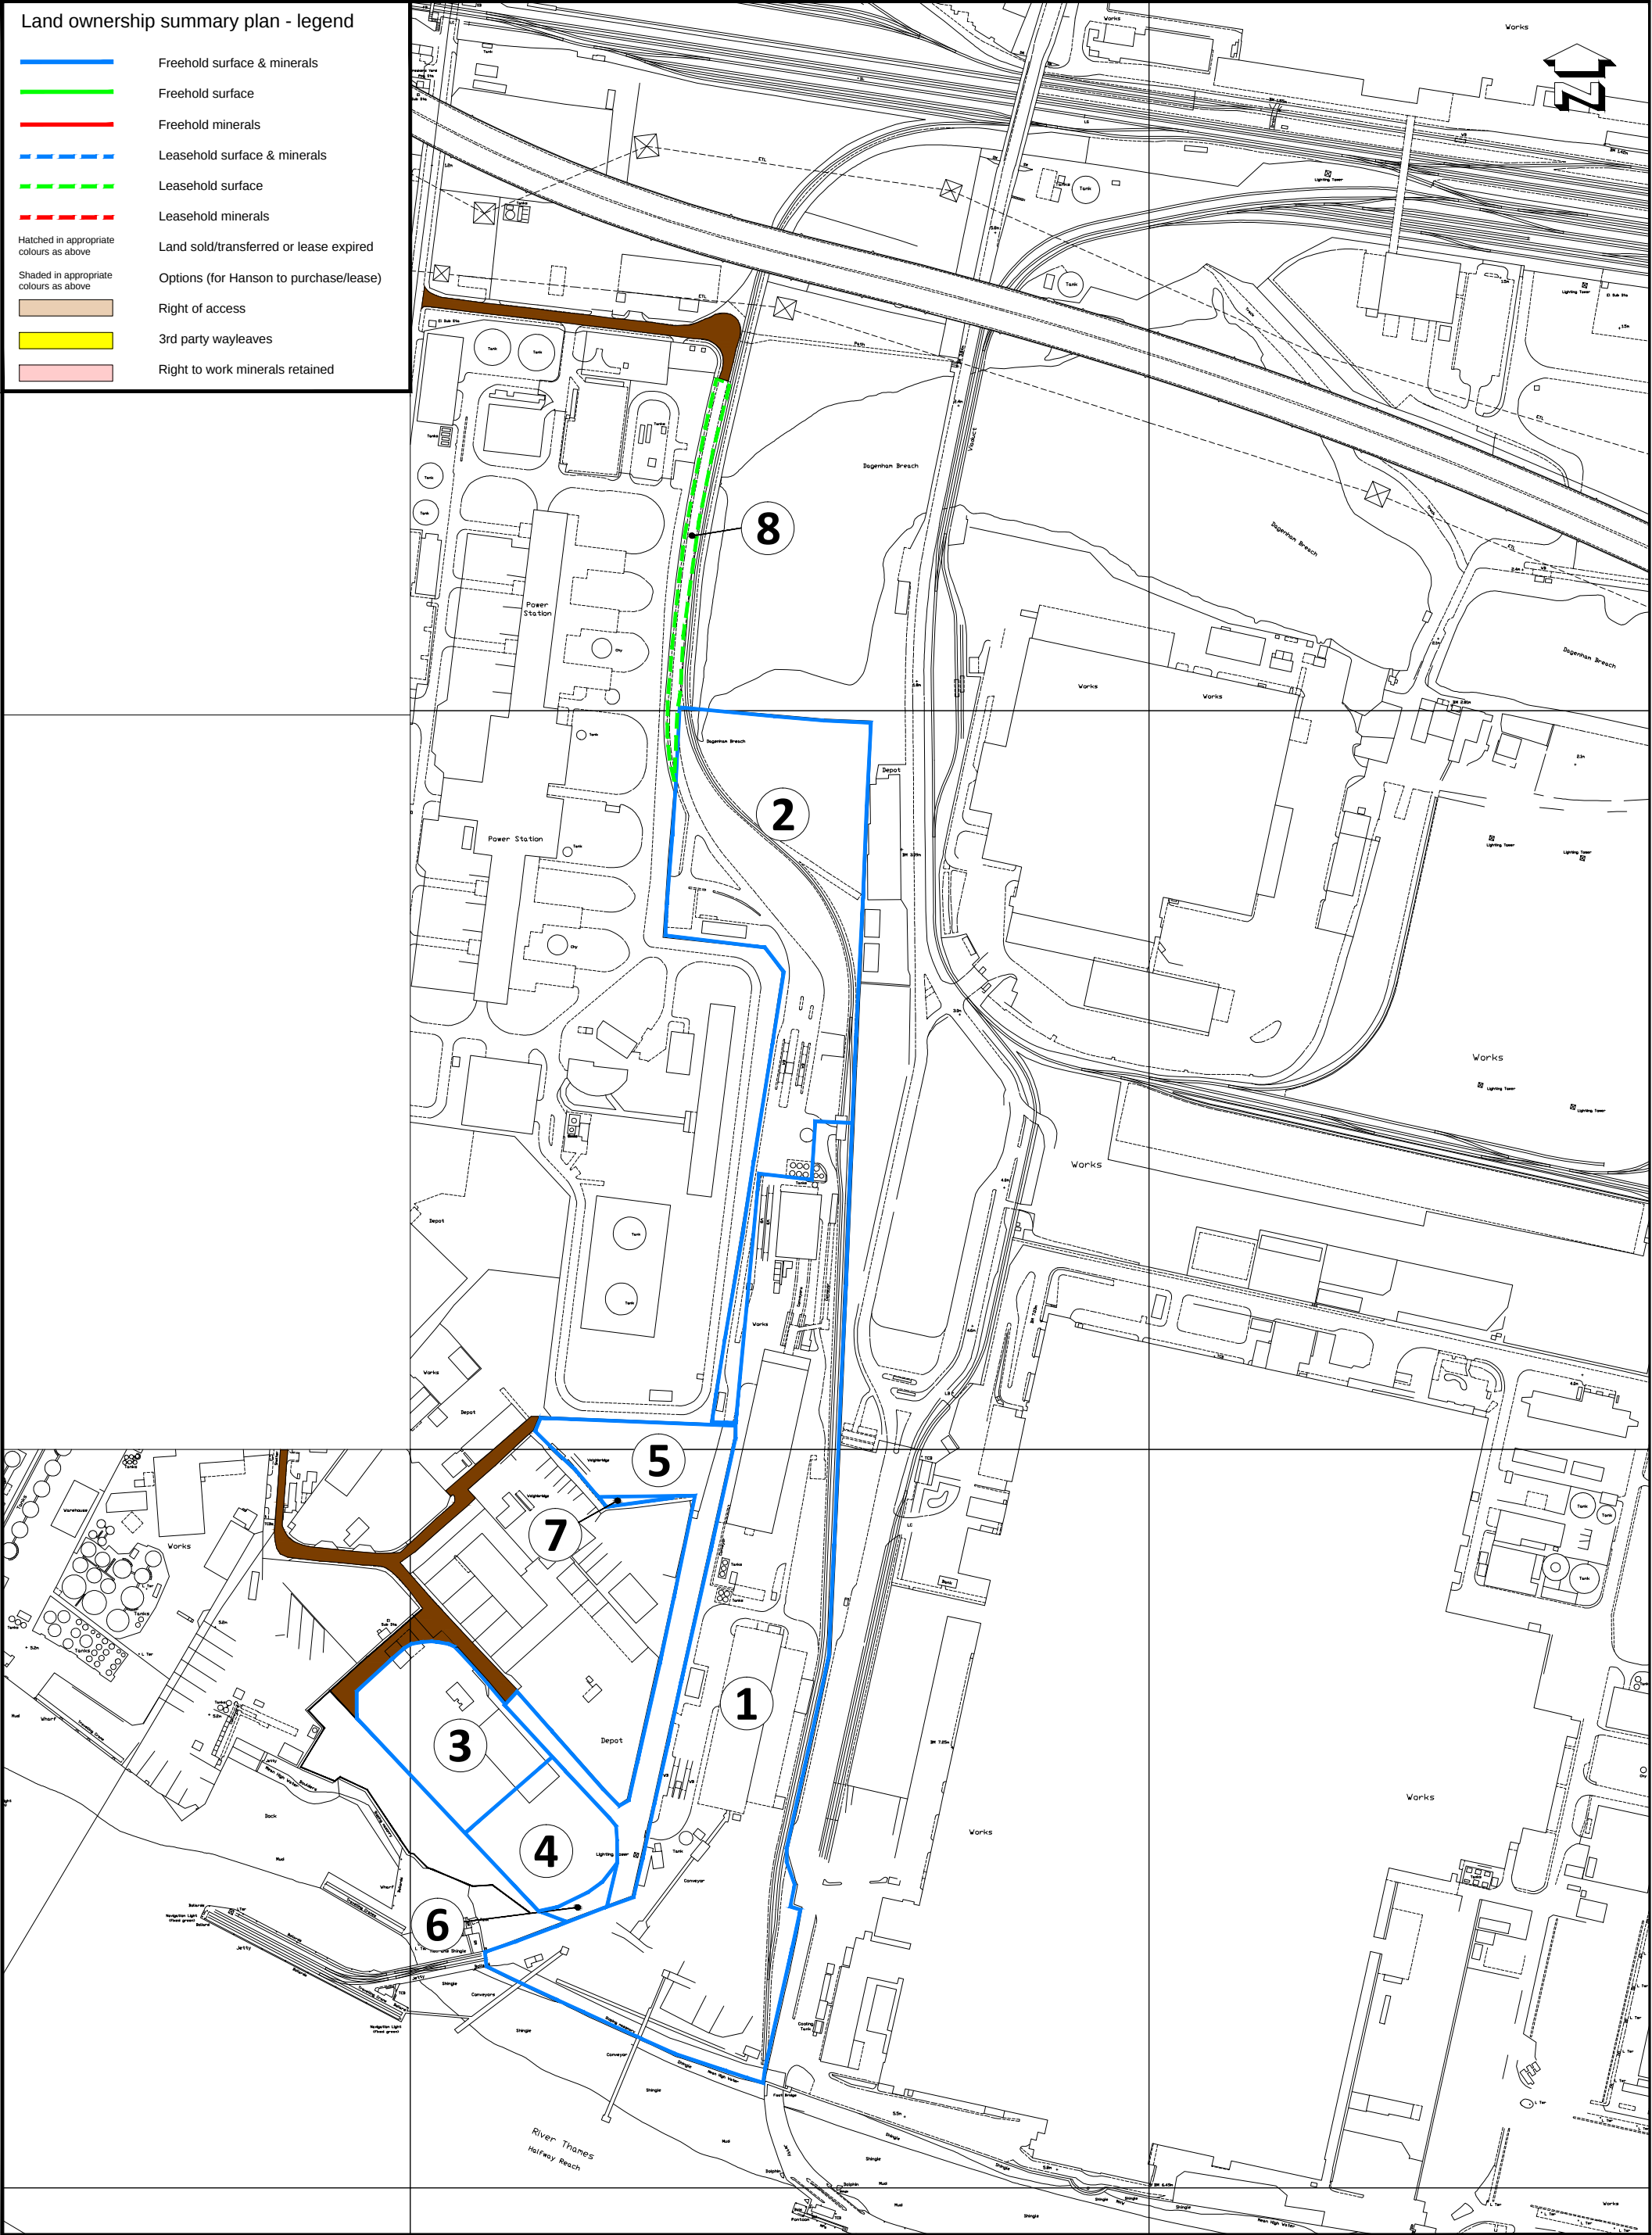

D45
Dagenham - Current Landholding Summary Plan
Do Not Scale

Site		DAGENHAM			
Title		Current Landholding Summary Plan			
Scale	1:4000	Paper Size	A3	Drawn by	JWB
Date	May '15	Check by	JM	Drawing No.	D45/CLSP
				Revision	